



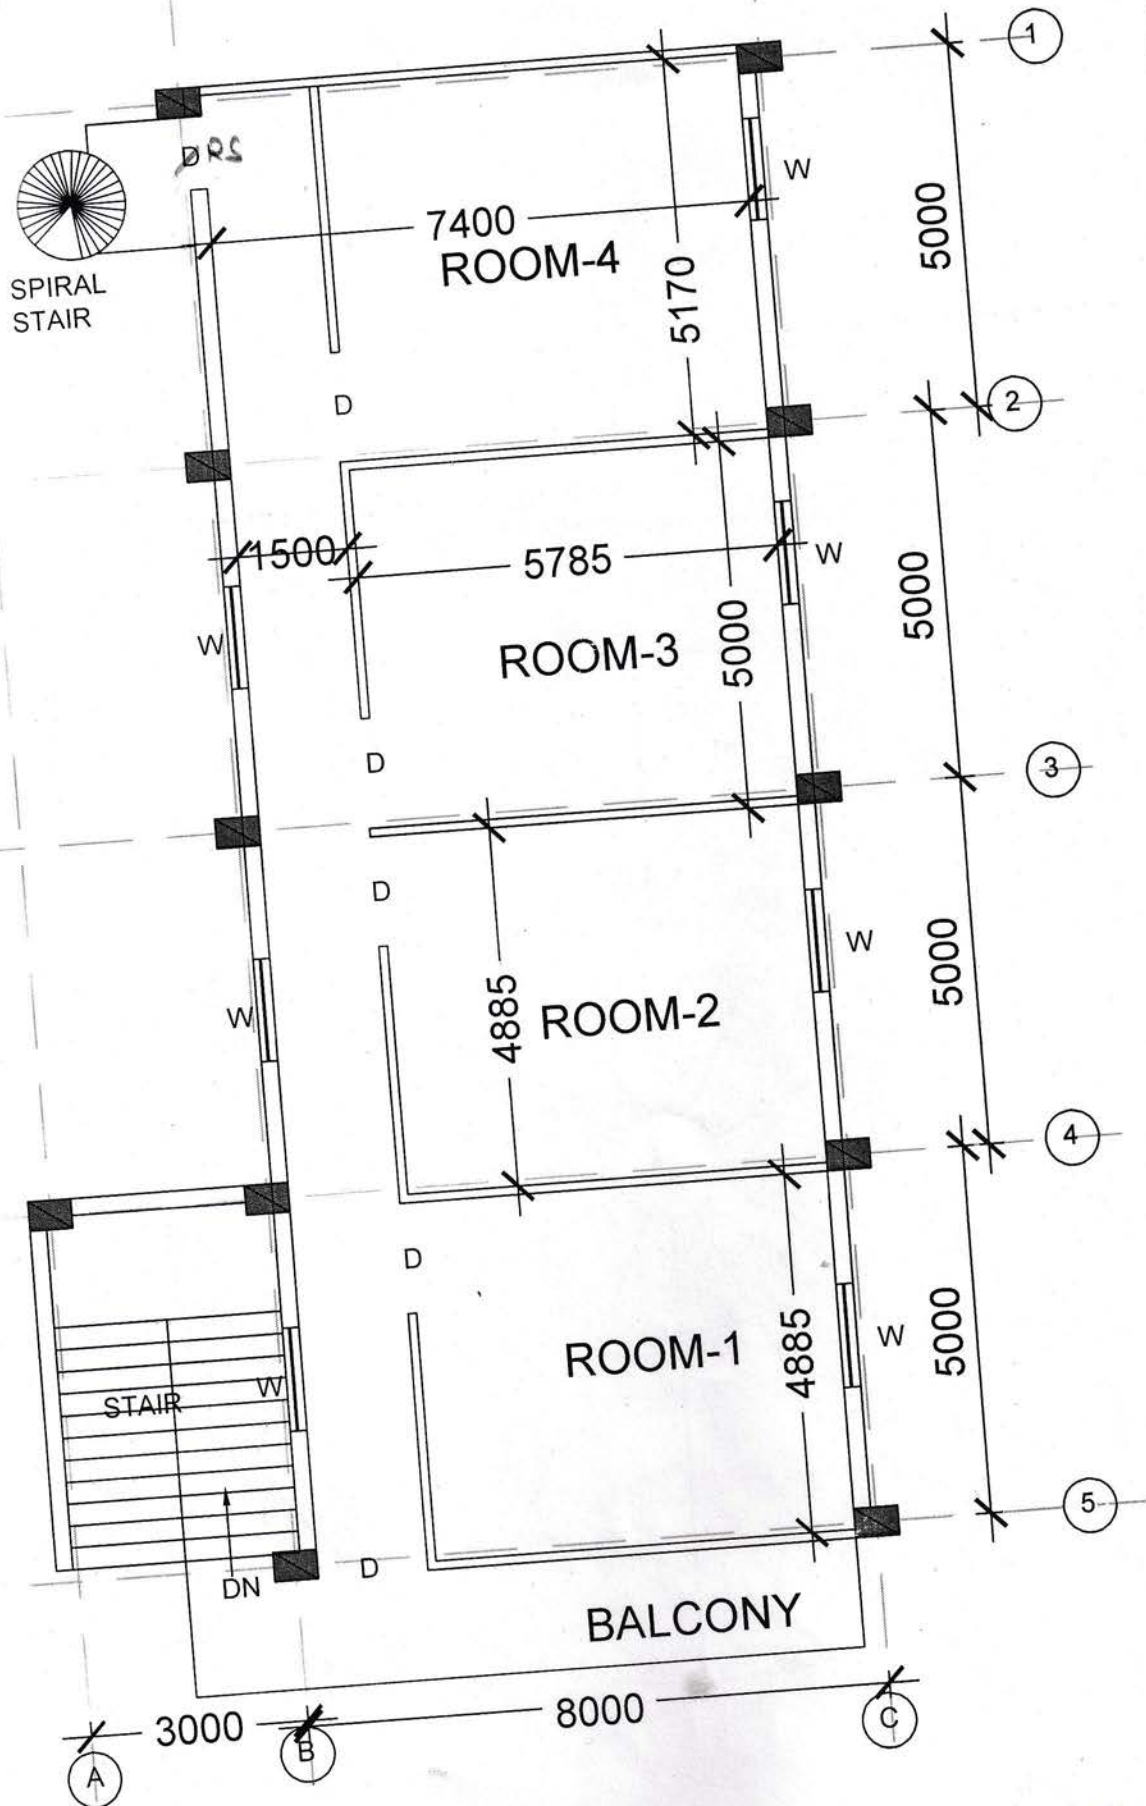

SUB STATION NO.9
FIRST FLOOR PLAN



Almond Substitution

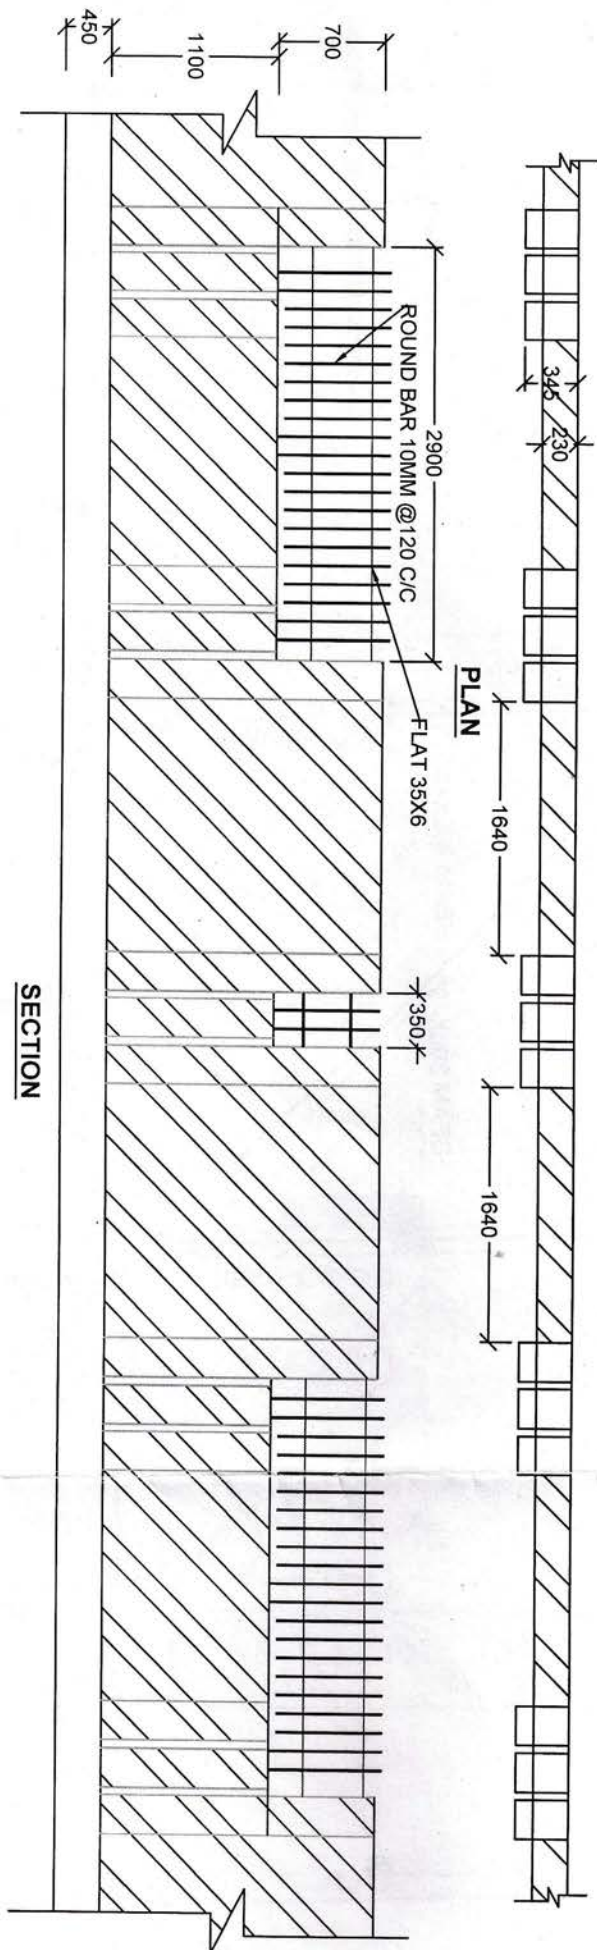

OUTTER BOUNDARY WALL (BACK SIDE OF IWD)

8