



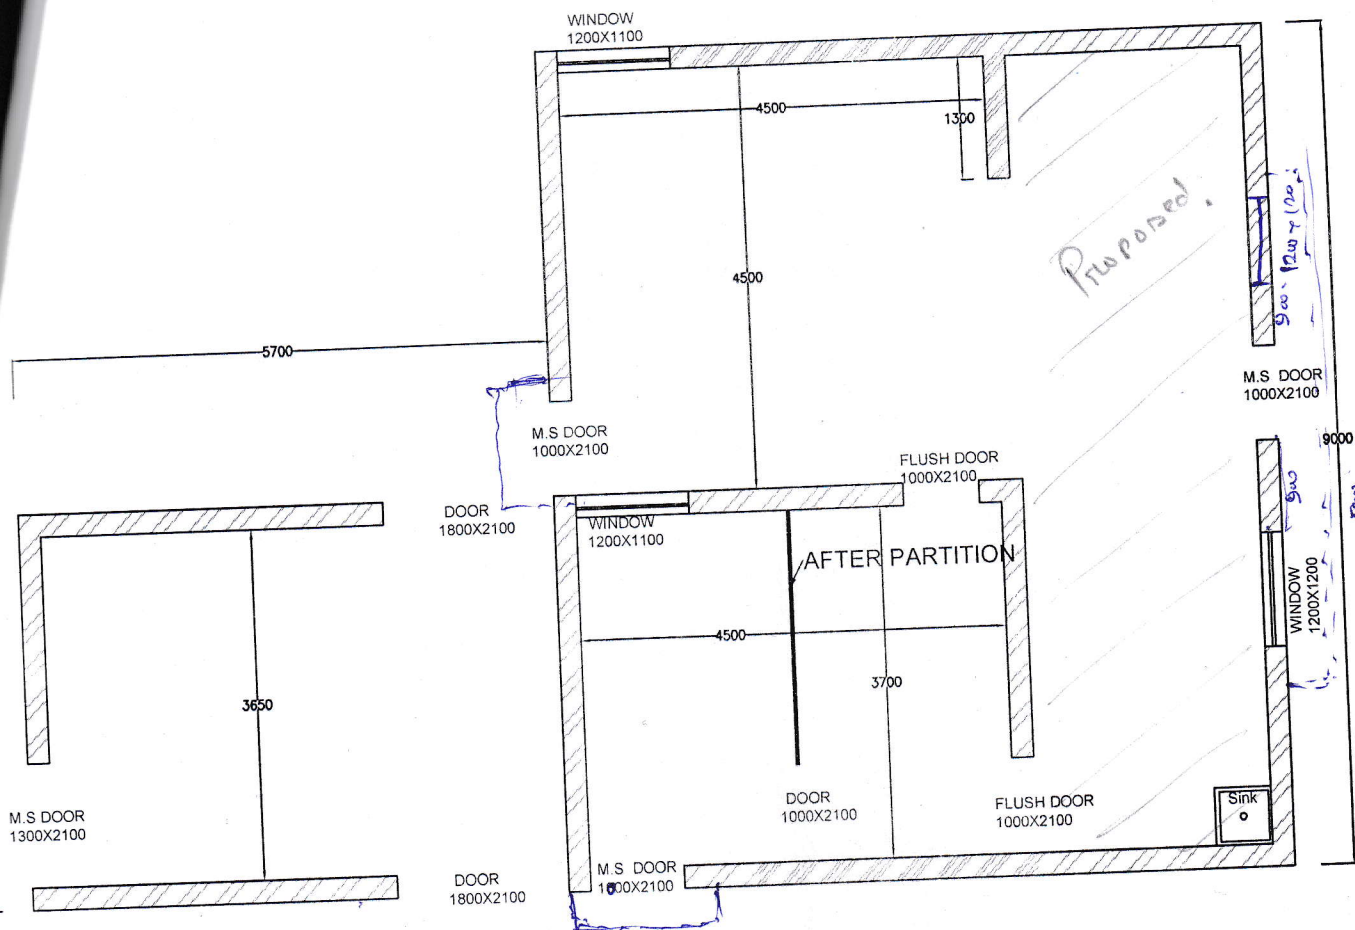

PLAN

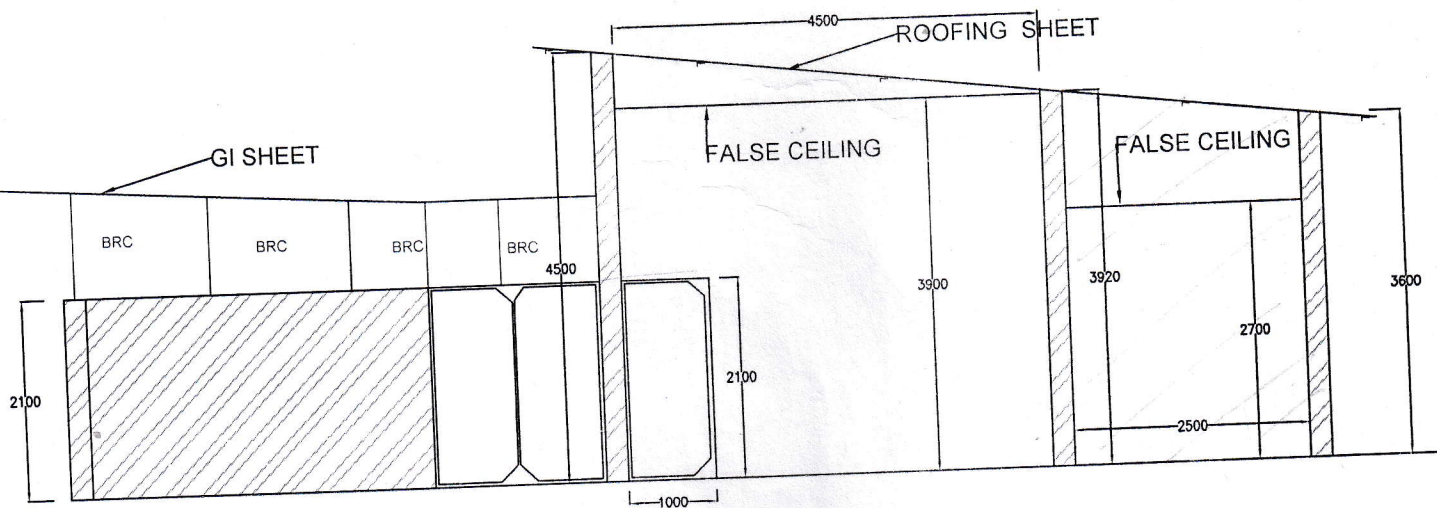

FRONT ELEVATION

PROPOSED DRAWING NEAR NITROGEN PLANT SHED

