


NEW SUB STATION NO.9 (2X2500 KVA TRANSFORMERS 3X750KVA DG SET)

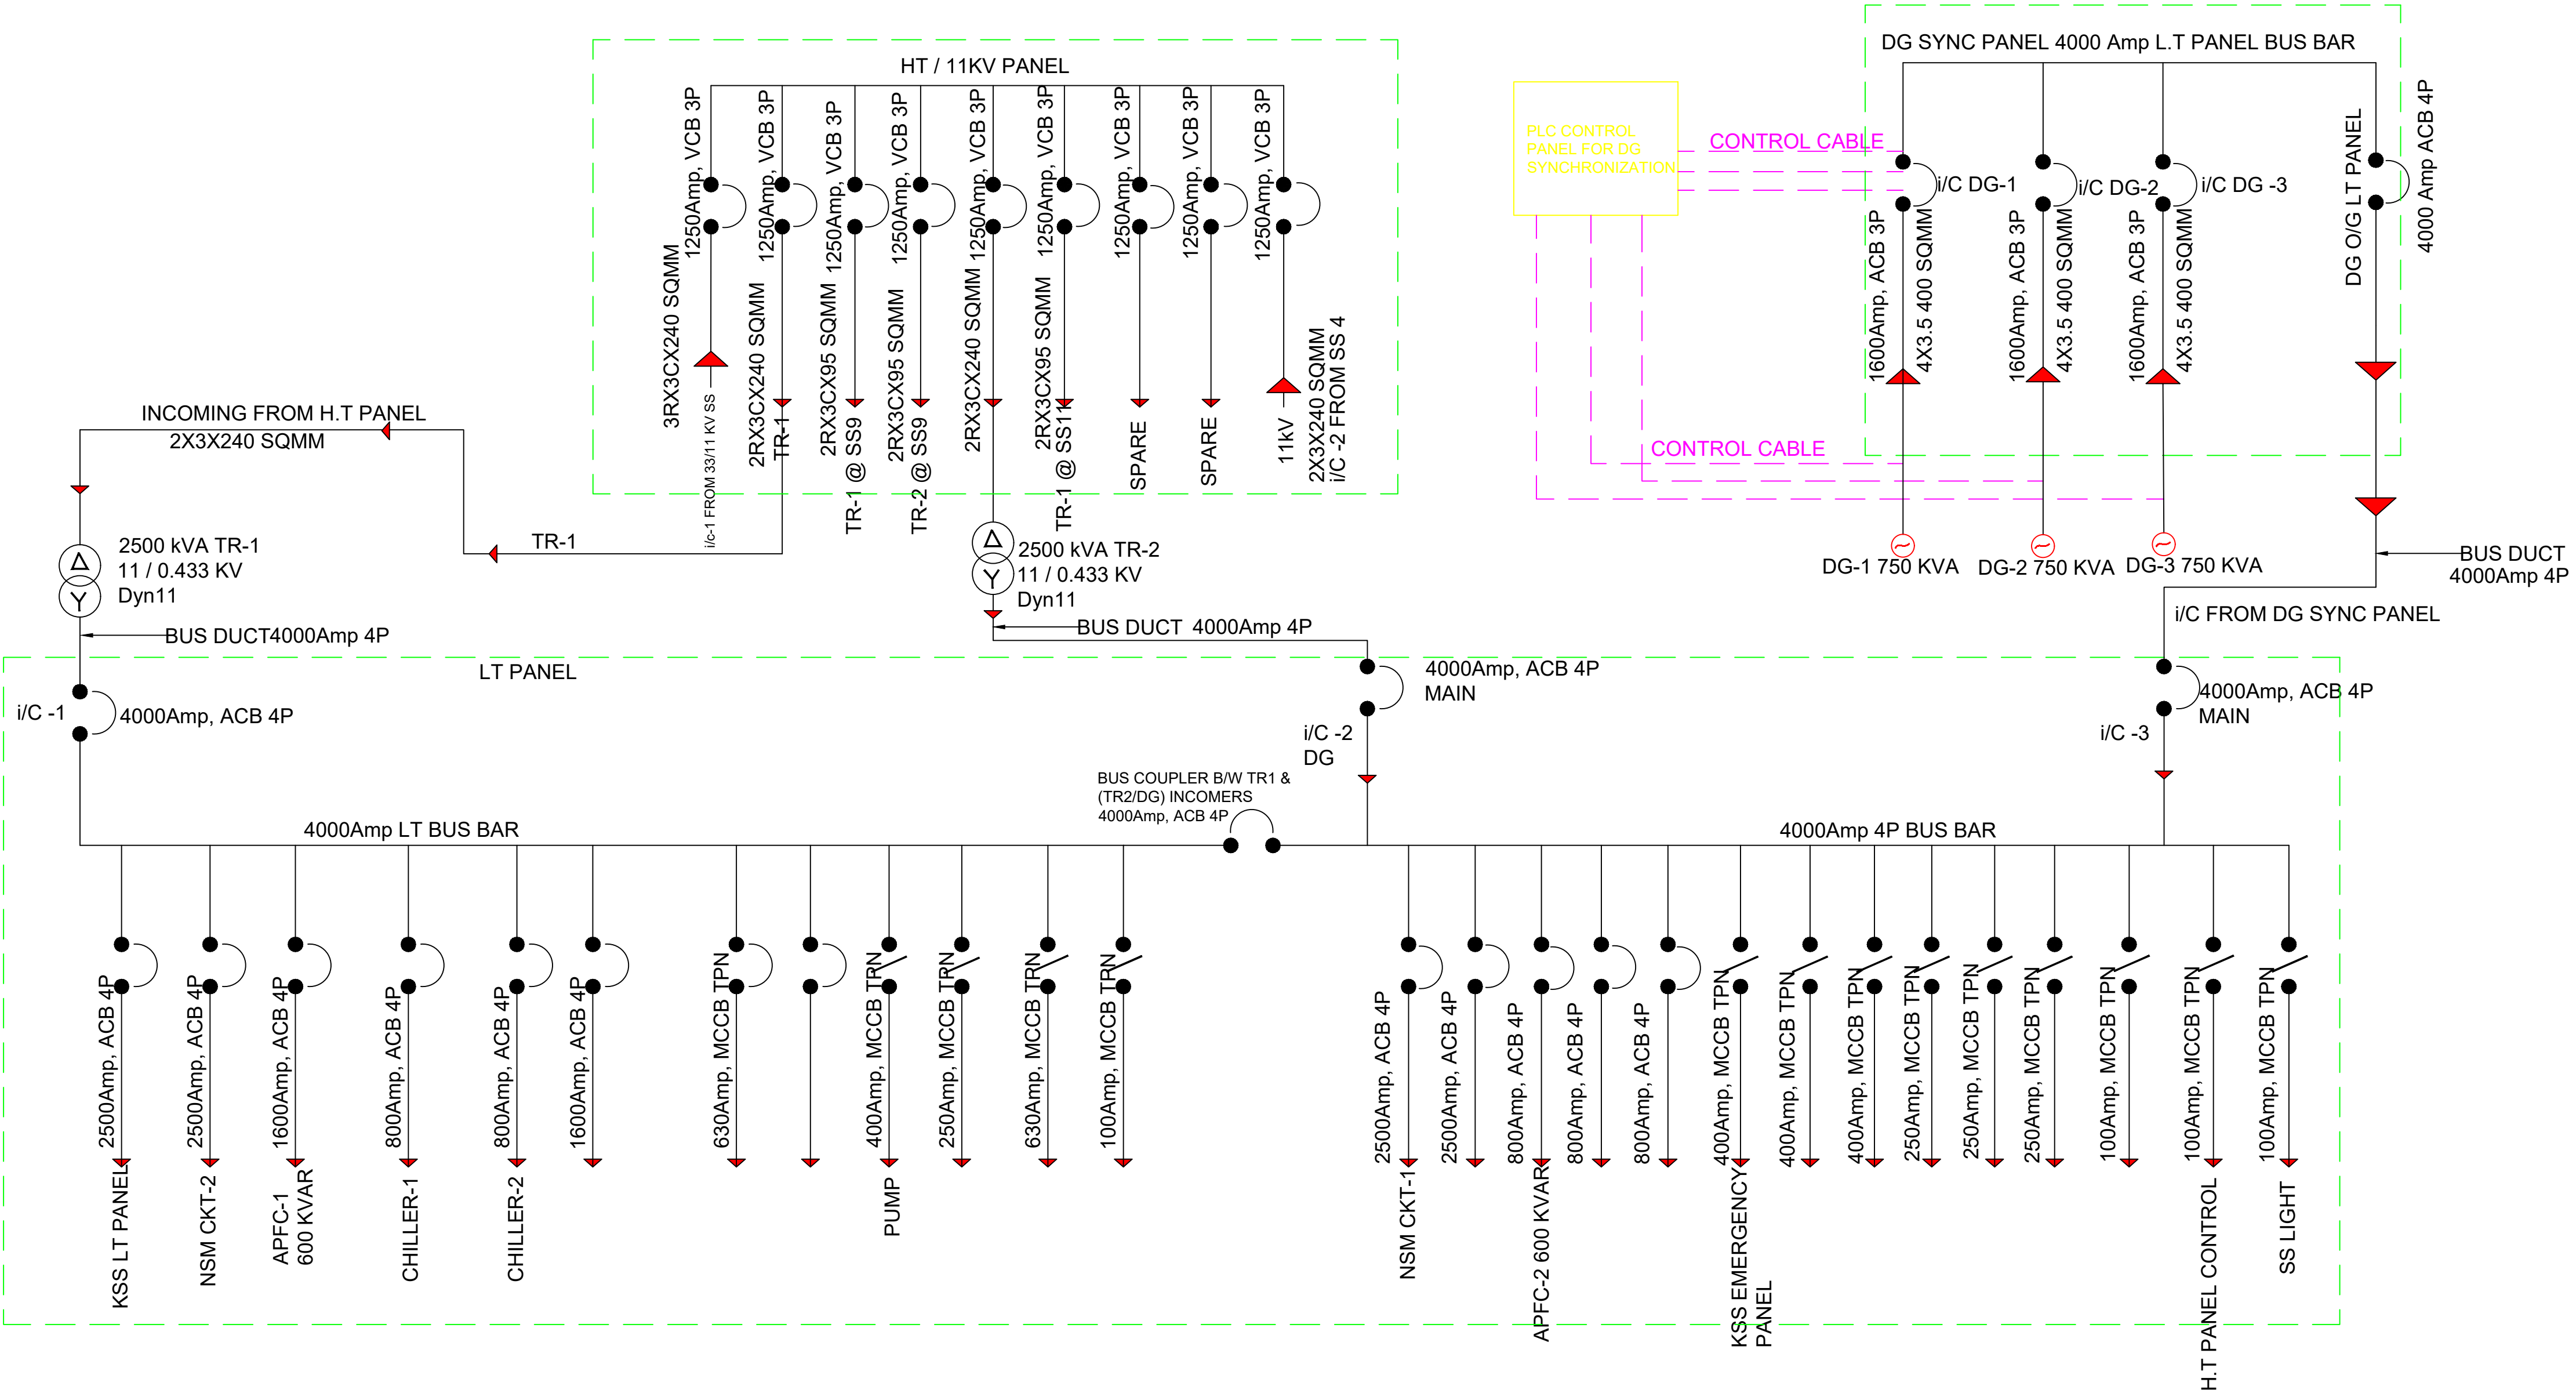

DRAWING NAME : SLD OF NEW SS#9 (2X2500KVA TRF. WITH 3X750 KVA DG)

DRAWING NO. IWD/ED/2025/NSS#9/01