


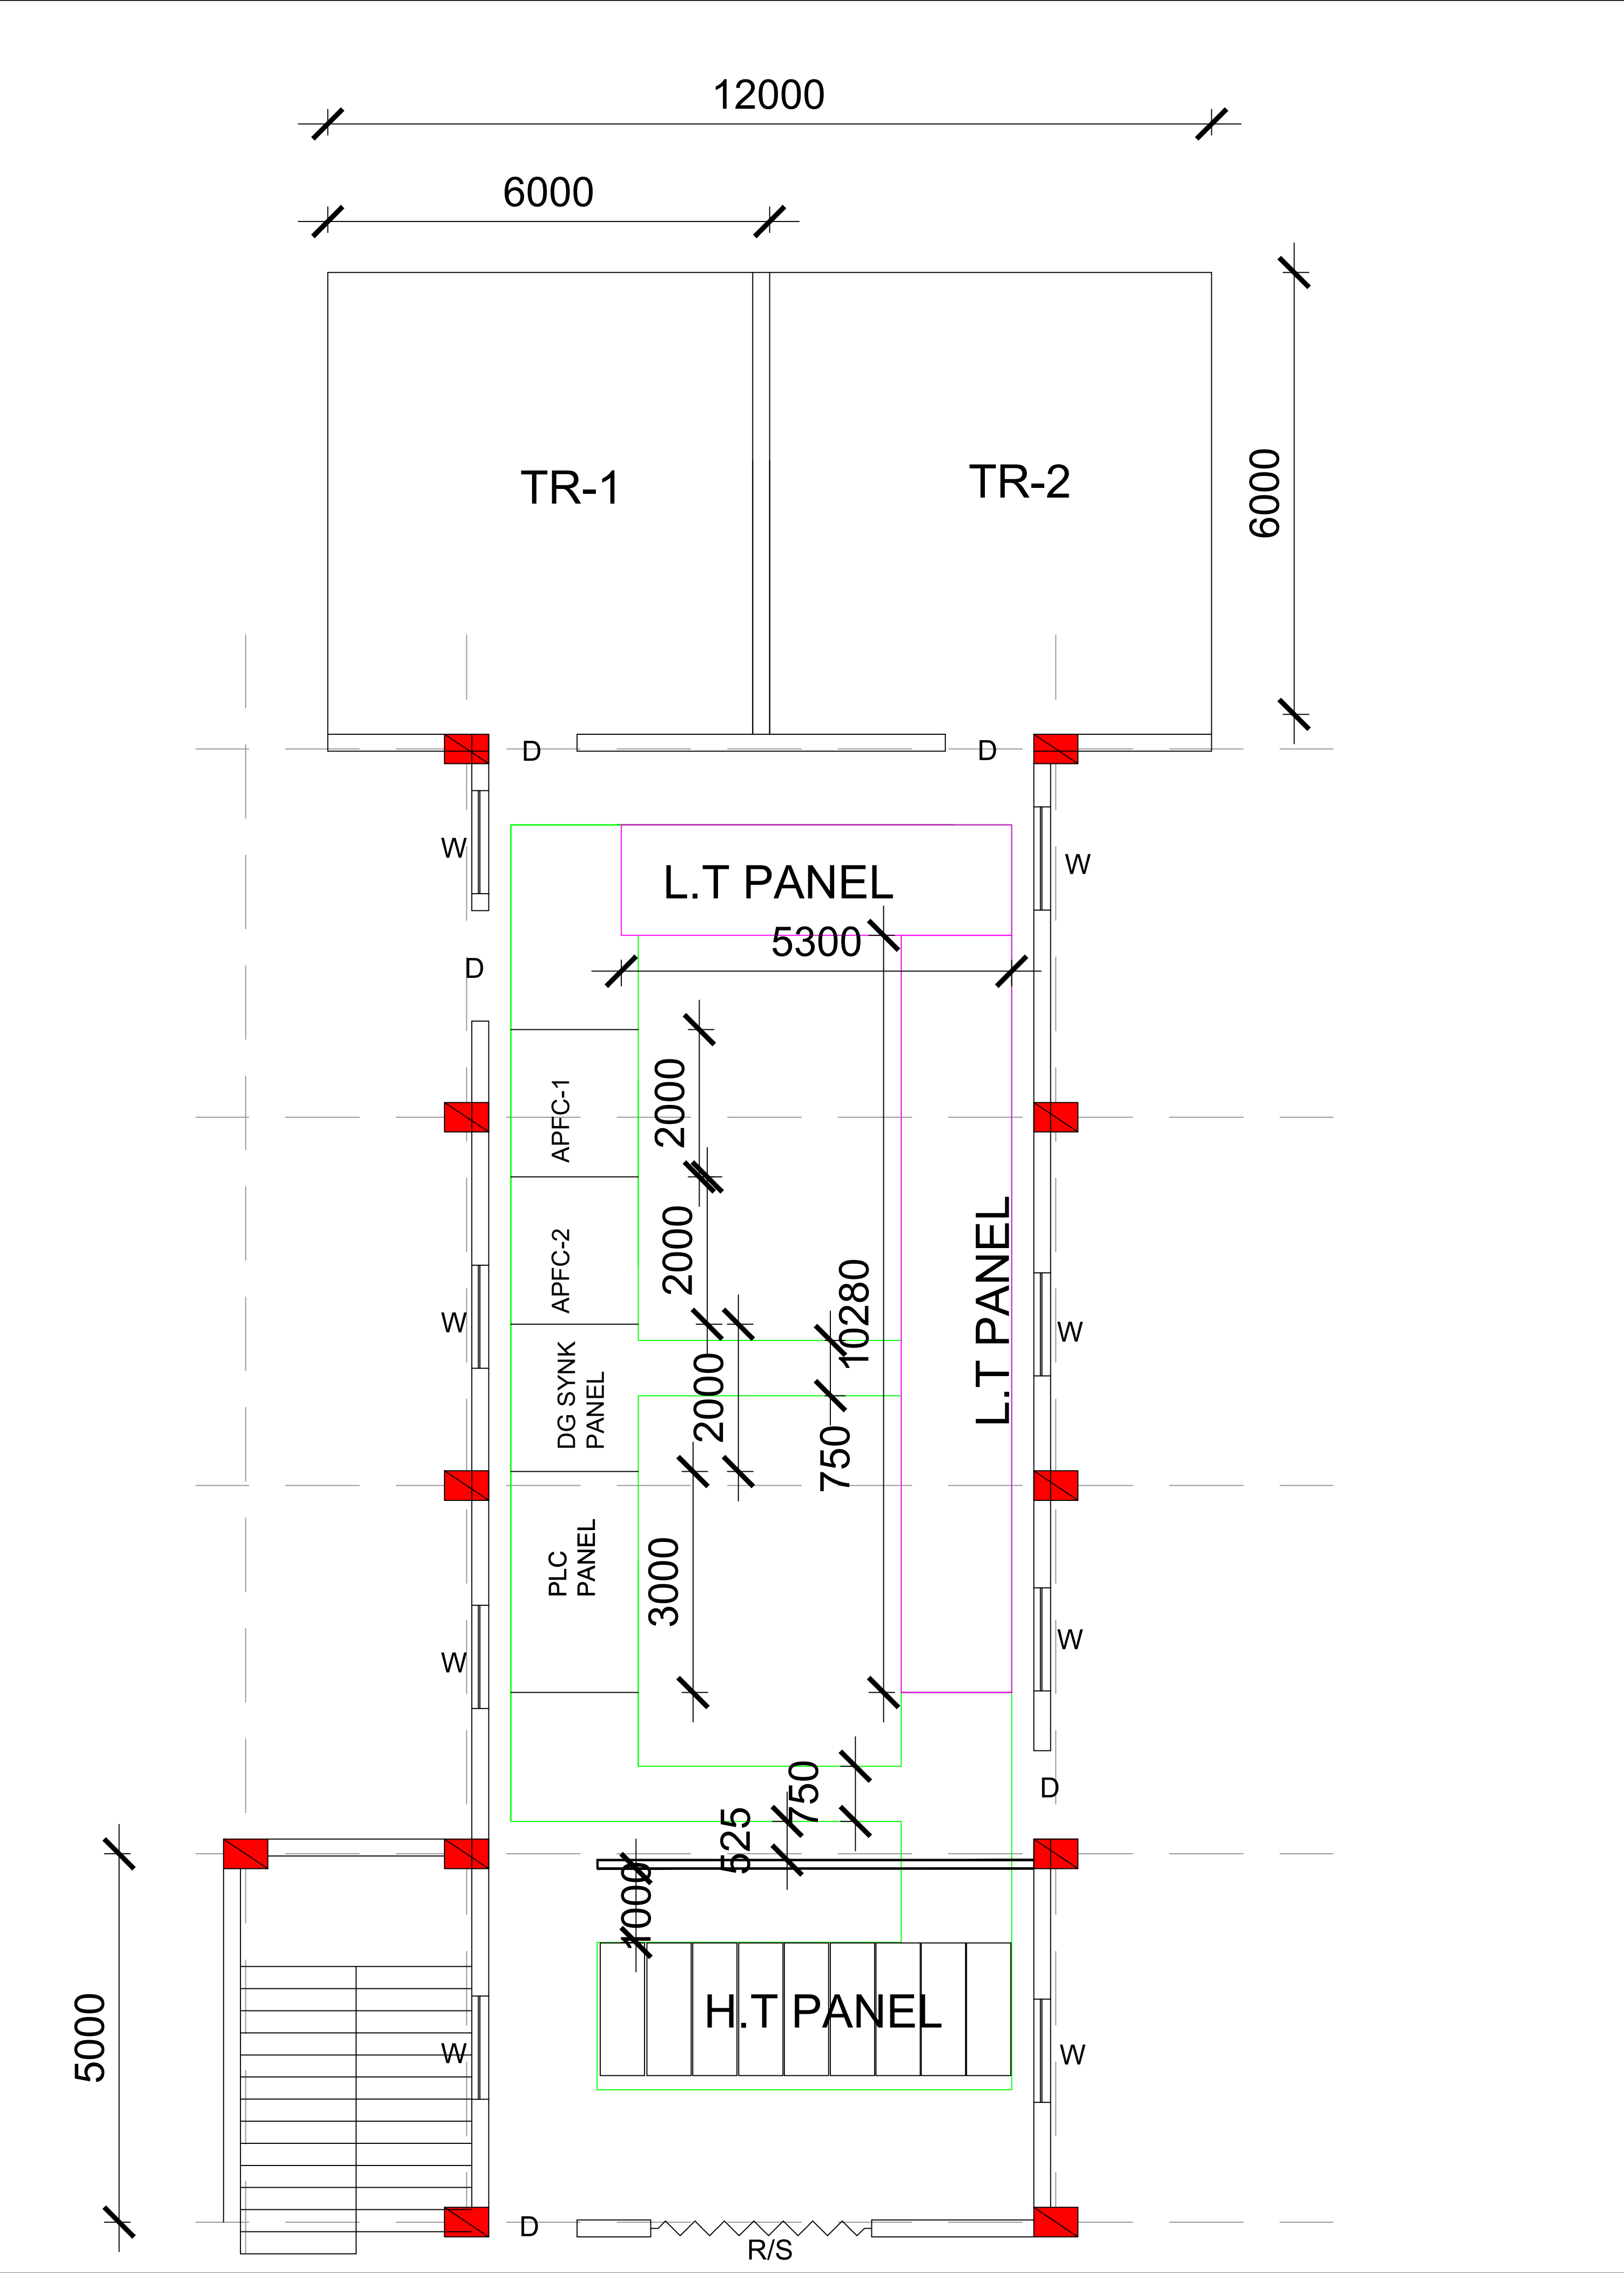

PANEL POSITION OF NEW SS#9

DRAWING NO. IWD/ED/2025/NSS#9/02