


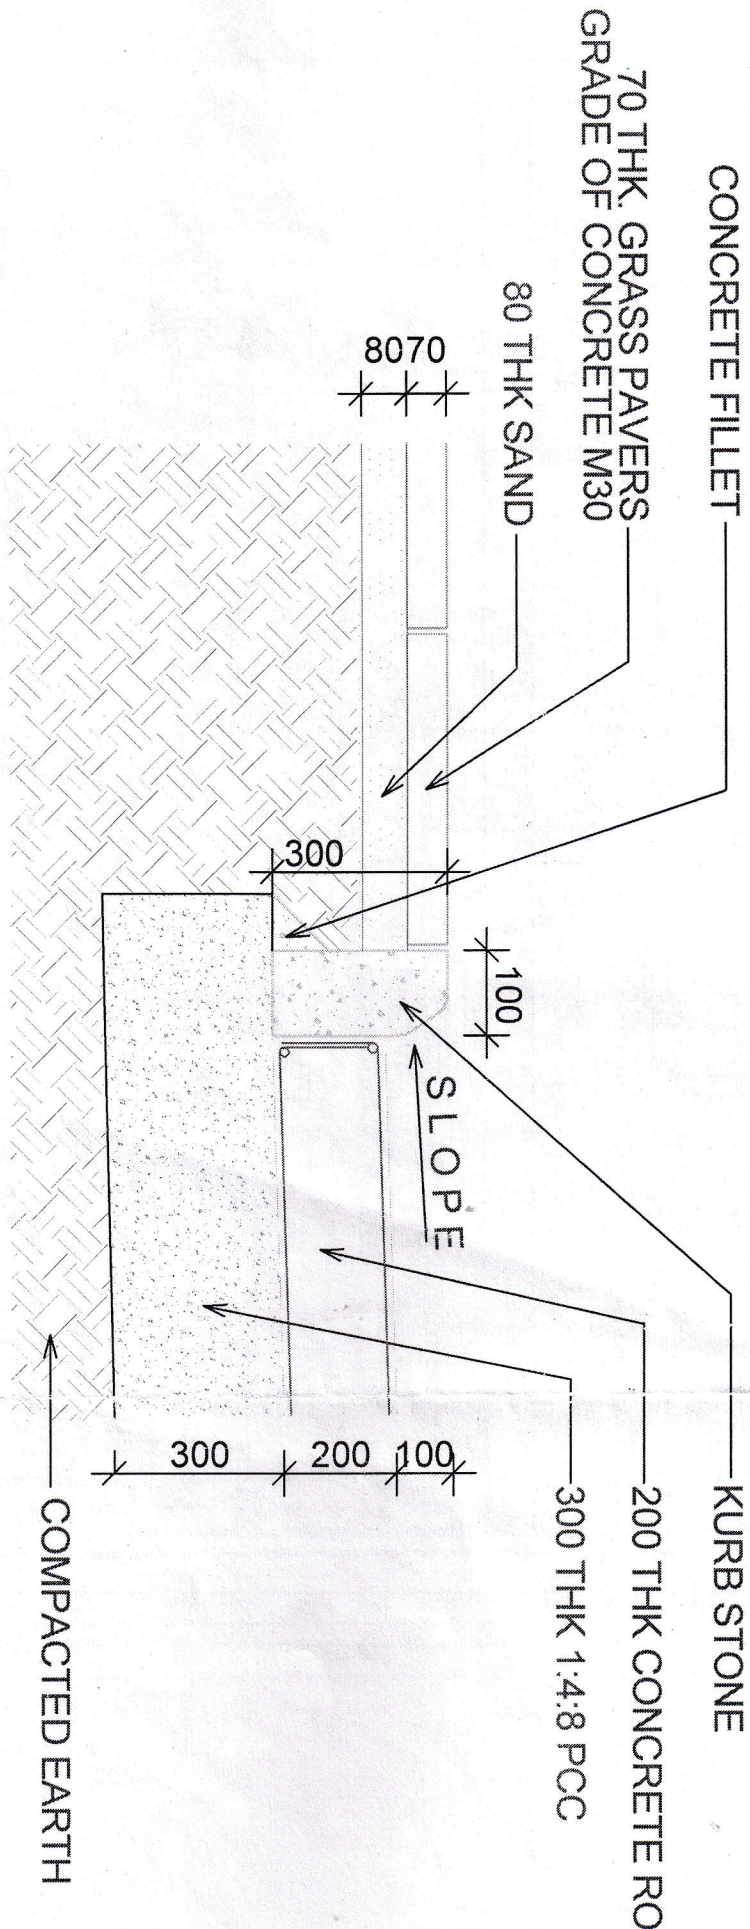

TYPICAL DETAIL SERVICE ROAD
(SCALE 1:20)

E.V.

